


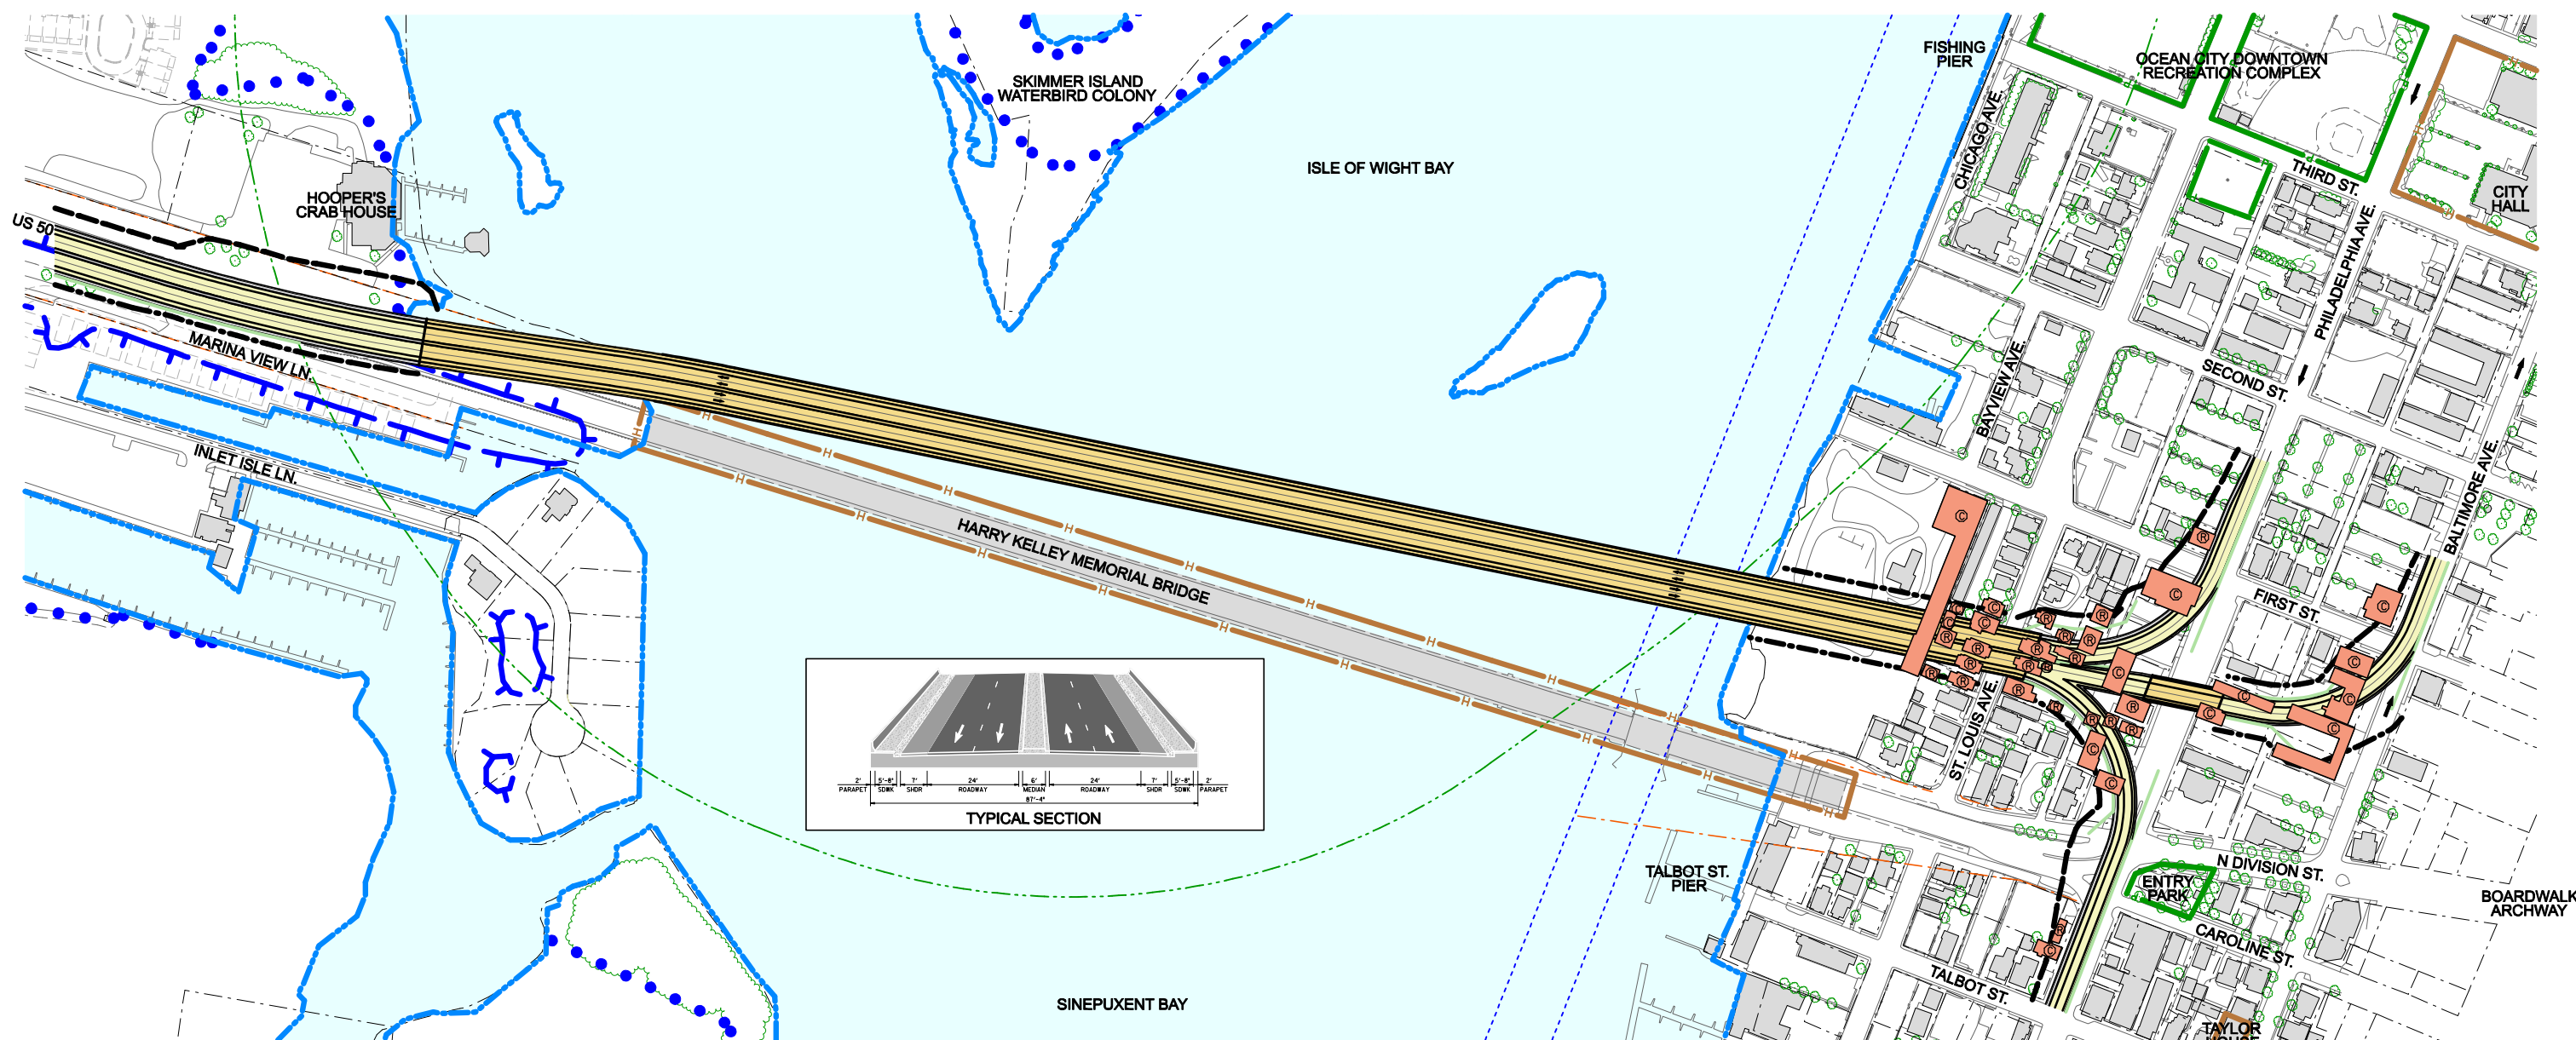

# ALTERNATIVE 4: 1ST STREET CONNECTION 45' FIXED SPAN



## LEGEND

- |                       |                                    |                                     |
|-----------------------|------------------------------------|-------------------------------------|
| Proposed Roadway      | Potential Residential Displacement | Park Boundary                       |
| Proposed Bridge       | Potential Commercial Displacement  | National Historic Register Eligible |
| Proposed Drawbridge   | Property Line                      | Waterbird Colony Protection Zone    |
| Proposed Right of Way | FEMA 100 Year Floodplain           | Navigational Channel                |
| Existing Right of Way | Wetland                            |                                     |
| Retaining Wall        | Waters of the U.S.                 |                                     |

## US 50 CROSSING STUDY ALTERNATIVE 4 (WORK IN PROGRESS)

MARYLAND DEPARTMENT OF TRANSPORTATION  
STATE HIGHWAY ADMINISTRATION  
PROJECT PLANNING DIVISION  
SCALE: 1"=100'

BACKGROUND MAPPING SOURCE  
MD SHA  
DECEMBER 2005

MAY 2007